



| REVISION NO. | DATE OF REVISION | REVISION | INITIAL |
|--------------|------------------|---------------------------------------|---------|
| 1 | June/66 | Drains Changed | |
| 2 | June/67 | Drains Changed, Deleted and Added | |
| 3 | Sept/71 | Drainage Area Revised, Drains Changed | |
| 4 | June/79 | Drainage Area Added and Deleted | |
| 5 | MAY/83 | Drainage Area Revised, Drains Changed | |
| 6 | NOV/90 | Drains Changed | |

245.65 SQ. MI.
636.23 Km²

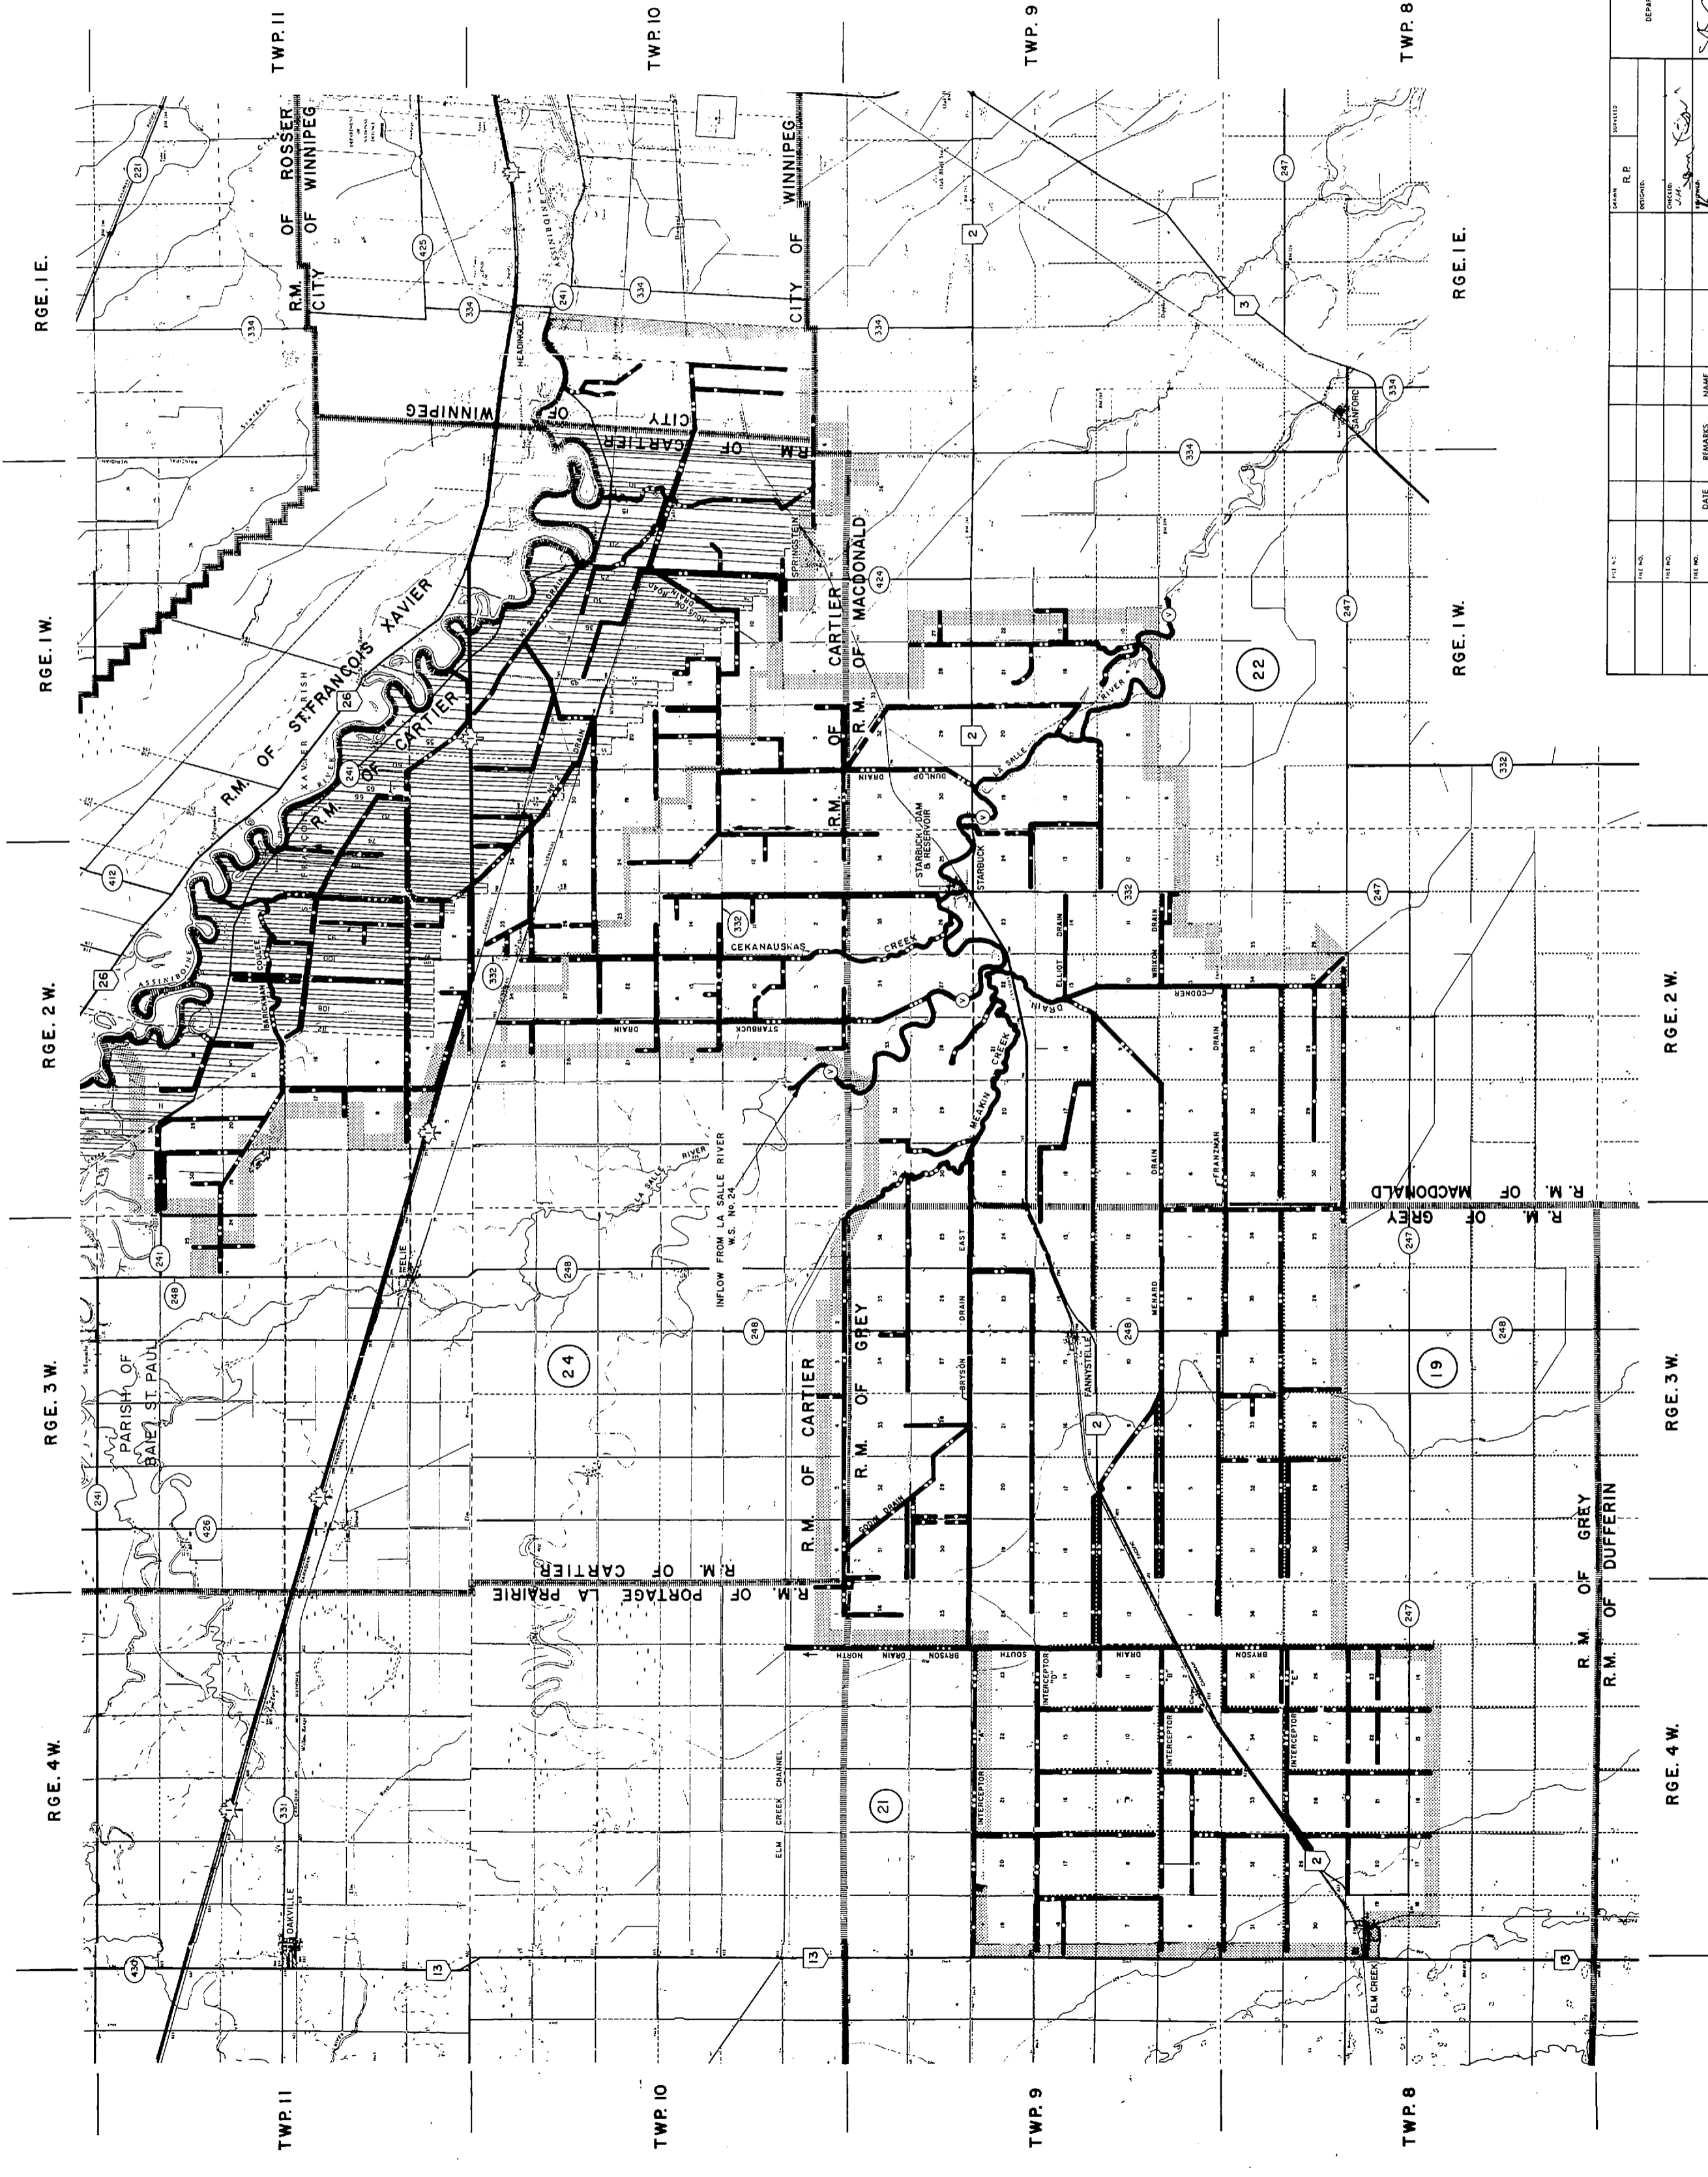

- LEGEND**
- WATER COURSE
 - 1st ORDER DRAINS
 - 2nd ORDER DRAINS
 - 3rd ORDER DRAINS
 - 4th ORDER DRAINS
 - 5th ORDER DRAINS
 - 6th ORDER DRAINS
 - 7th ORDER DRAINS

- ADJACENT WATERSHED
- LIMITS OF DRAINAGE AREA
- CITY, TOWN AND MUNICIPAL BOUNDARIES
- PROVINCIAL TRUNK HIGHWAY
- PROVINCIAL ROADS
- TRANS CANADA HIGHWAY

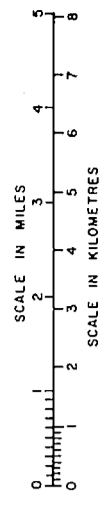

| CROSS REFERENCES | | REVISIONS | | APPROVED AS TO: | |
|------------------|------|-----------|------|-----------------|-----------|
| FILE NO. | DATE | REMARKS | NAME | DATE | REVISIONS |
| | | | | | |
| | | | | | |

| NAME | R.P. | STATUS |
|------|------|--------|
| | | |
| | | |

| DESIGNATIONS OF DRAINS | DATE | SCALE | NO. |
|------------------------|------|-------|-----|
| | | | |
| | | | |

| DESIGNATIONS OF DRAINS | DATE | SCALE | NO. |
|------------------------|------|-------|-----|
| | | | |
| | | | |

PLAN OF
CENTRAL LA SALLE RIVER AREA

PROVINCE OF MANITOBA
DEPARTMENT OF MINES, NATURAL RESOURCES AND ENVIRONMENT
WATER RESOURCES DIVISION

APPROVED AS TO:

DESIGNATIONS OF DRAINS
DATE: 79 06 01
SCALE: AS SHOWN
NO.: 12-5-1336